



3 WEST WING ELEVATION - WEST
A3.1 SCALE: 1/4" = 1'-0"

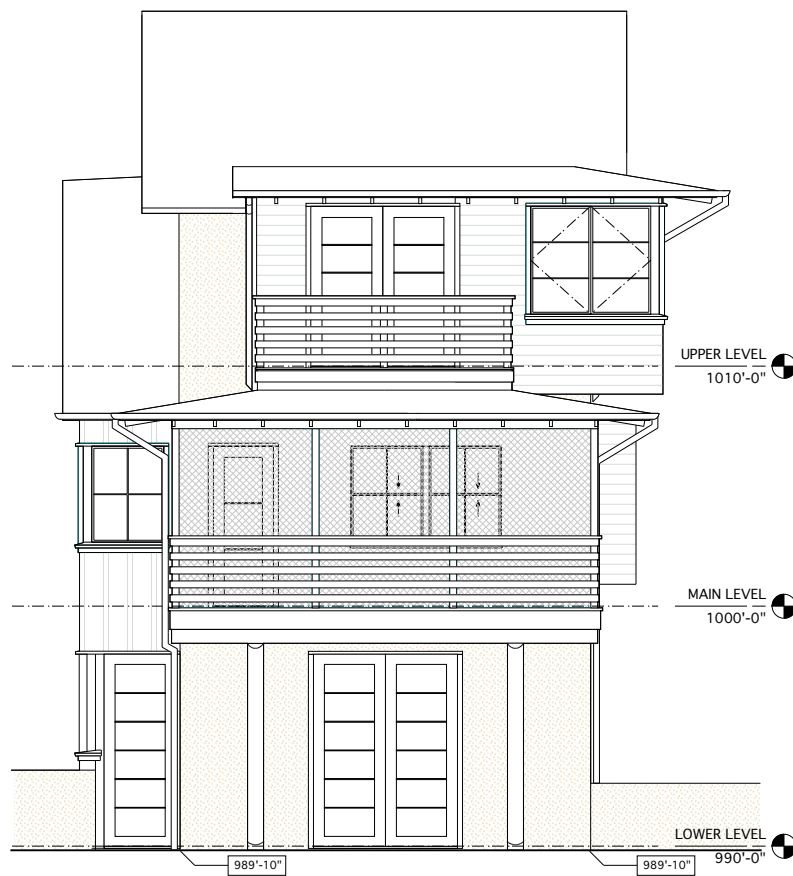

2 WEST WING ELEVATION - SOUTH
A3.1 SCALE: 1/4" = 1'-0"

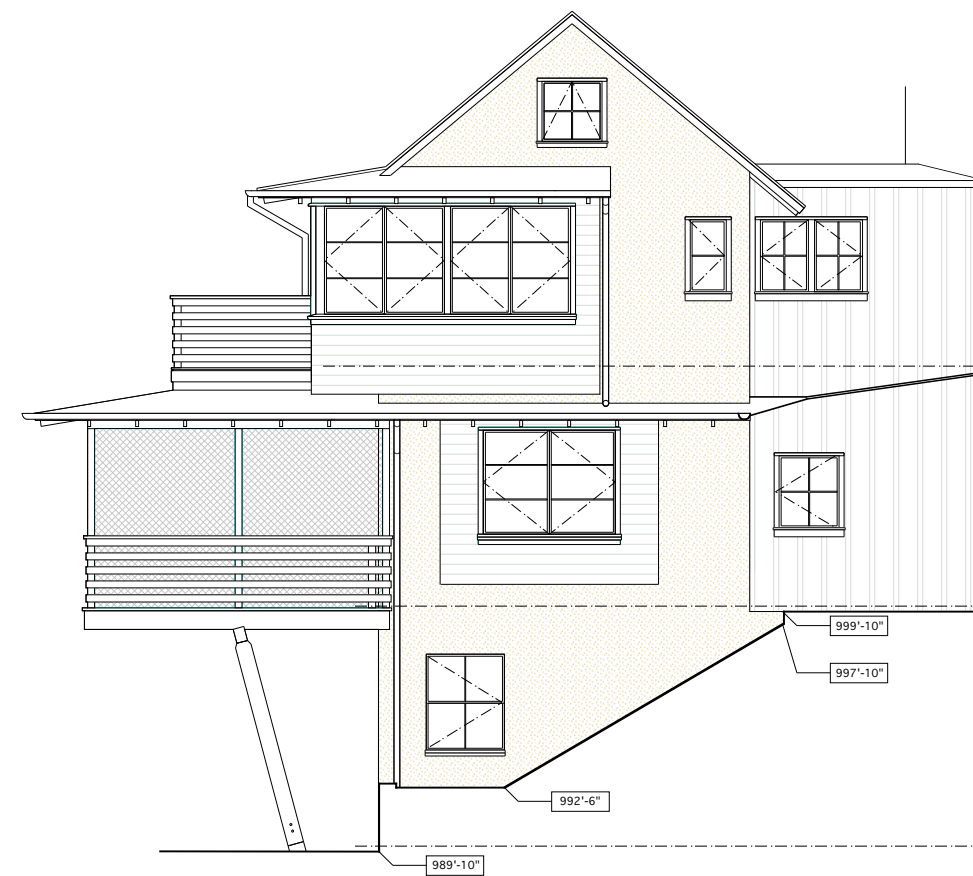

1 WEST WING ELEVATION - EAST
A3.1 SCALE: 1/4" = 1'-0"



ARKIN + TILT
ARCHITECTS

Ecological
Planning
& Design

1101 8th St.
Suite 180
Berkeley, CA 94710

telephone
510.528.9830

facsimile
510.528.0206

e mail
info@arkintilt.com

website
www.arkintilt.com

NEW RESIDENCE for
CINDY BICKERSTAFF & MARK HOLLER
1871 MOUNT VEEDER ROAD
NAPA, CA 94558
A.P.N. 34-110-47

ELEVATIONS @ WEST WING

PRELIMINARY
NOT FOR CONSTRUCTION

DATE: 08.10.05
JOB: [REDACTED]
SCALE: AS NOTED
DRAWN: [REDACTED]
SHEET:

A3.1