



3 UPPER LEVEL - SITTING LOFT & HALLWAY
 A5.1 SCALE: 1/4" = 1'-0"



2 MAIN LEVEL - GUEST BATH
 A5.1 SCALE: 1/4" = 1'-0"

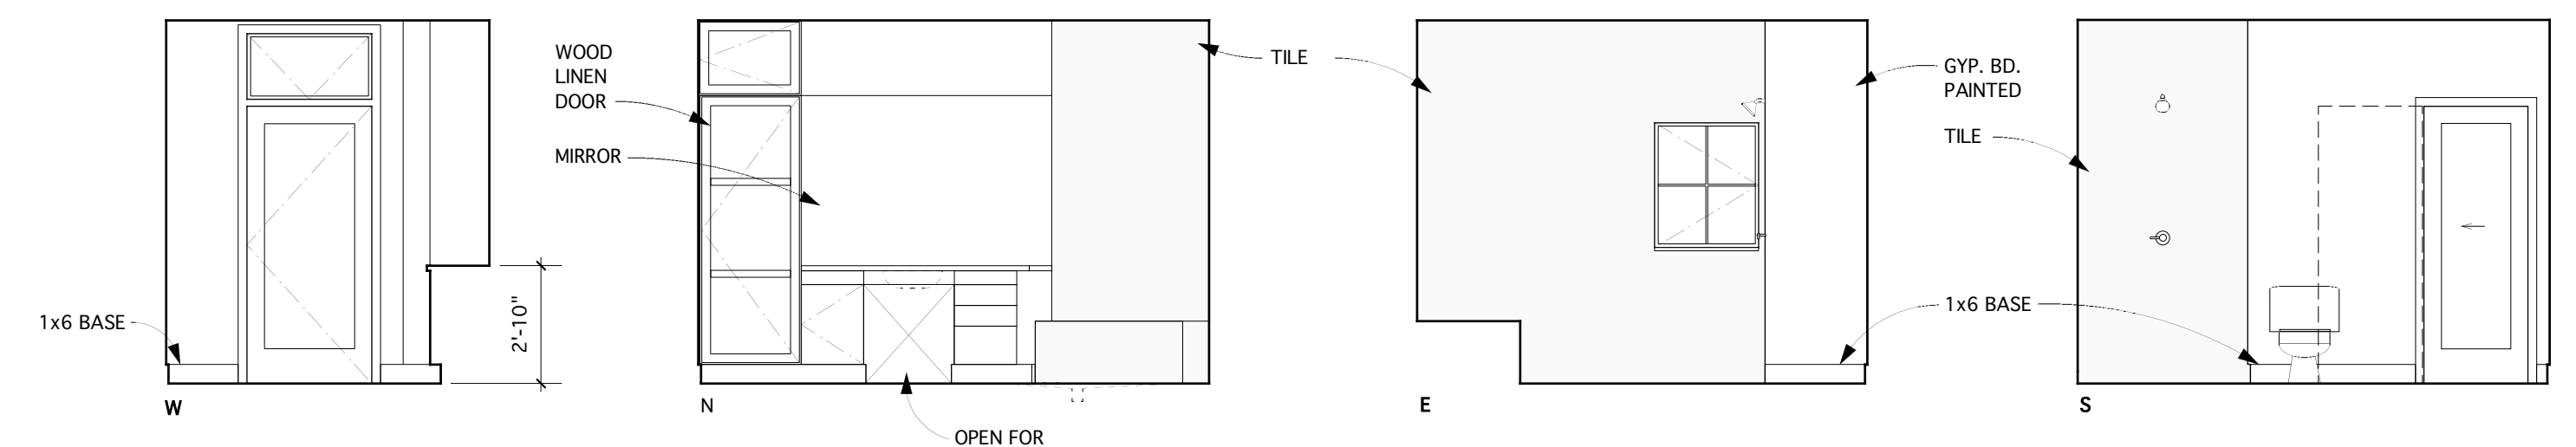

5 STAIRS
 A5.1 SCALE: 1/4" = 1'-0"

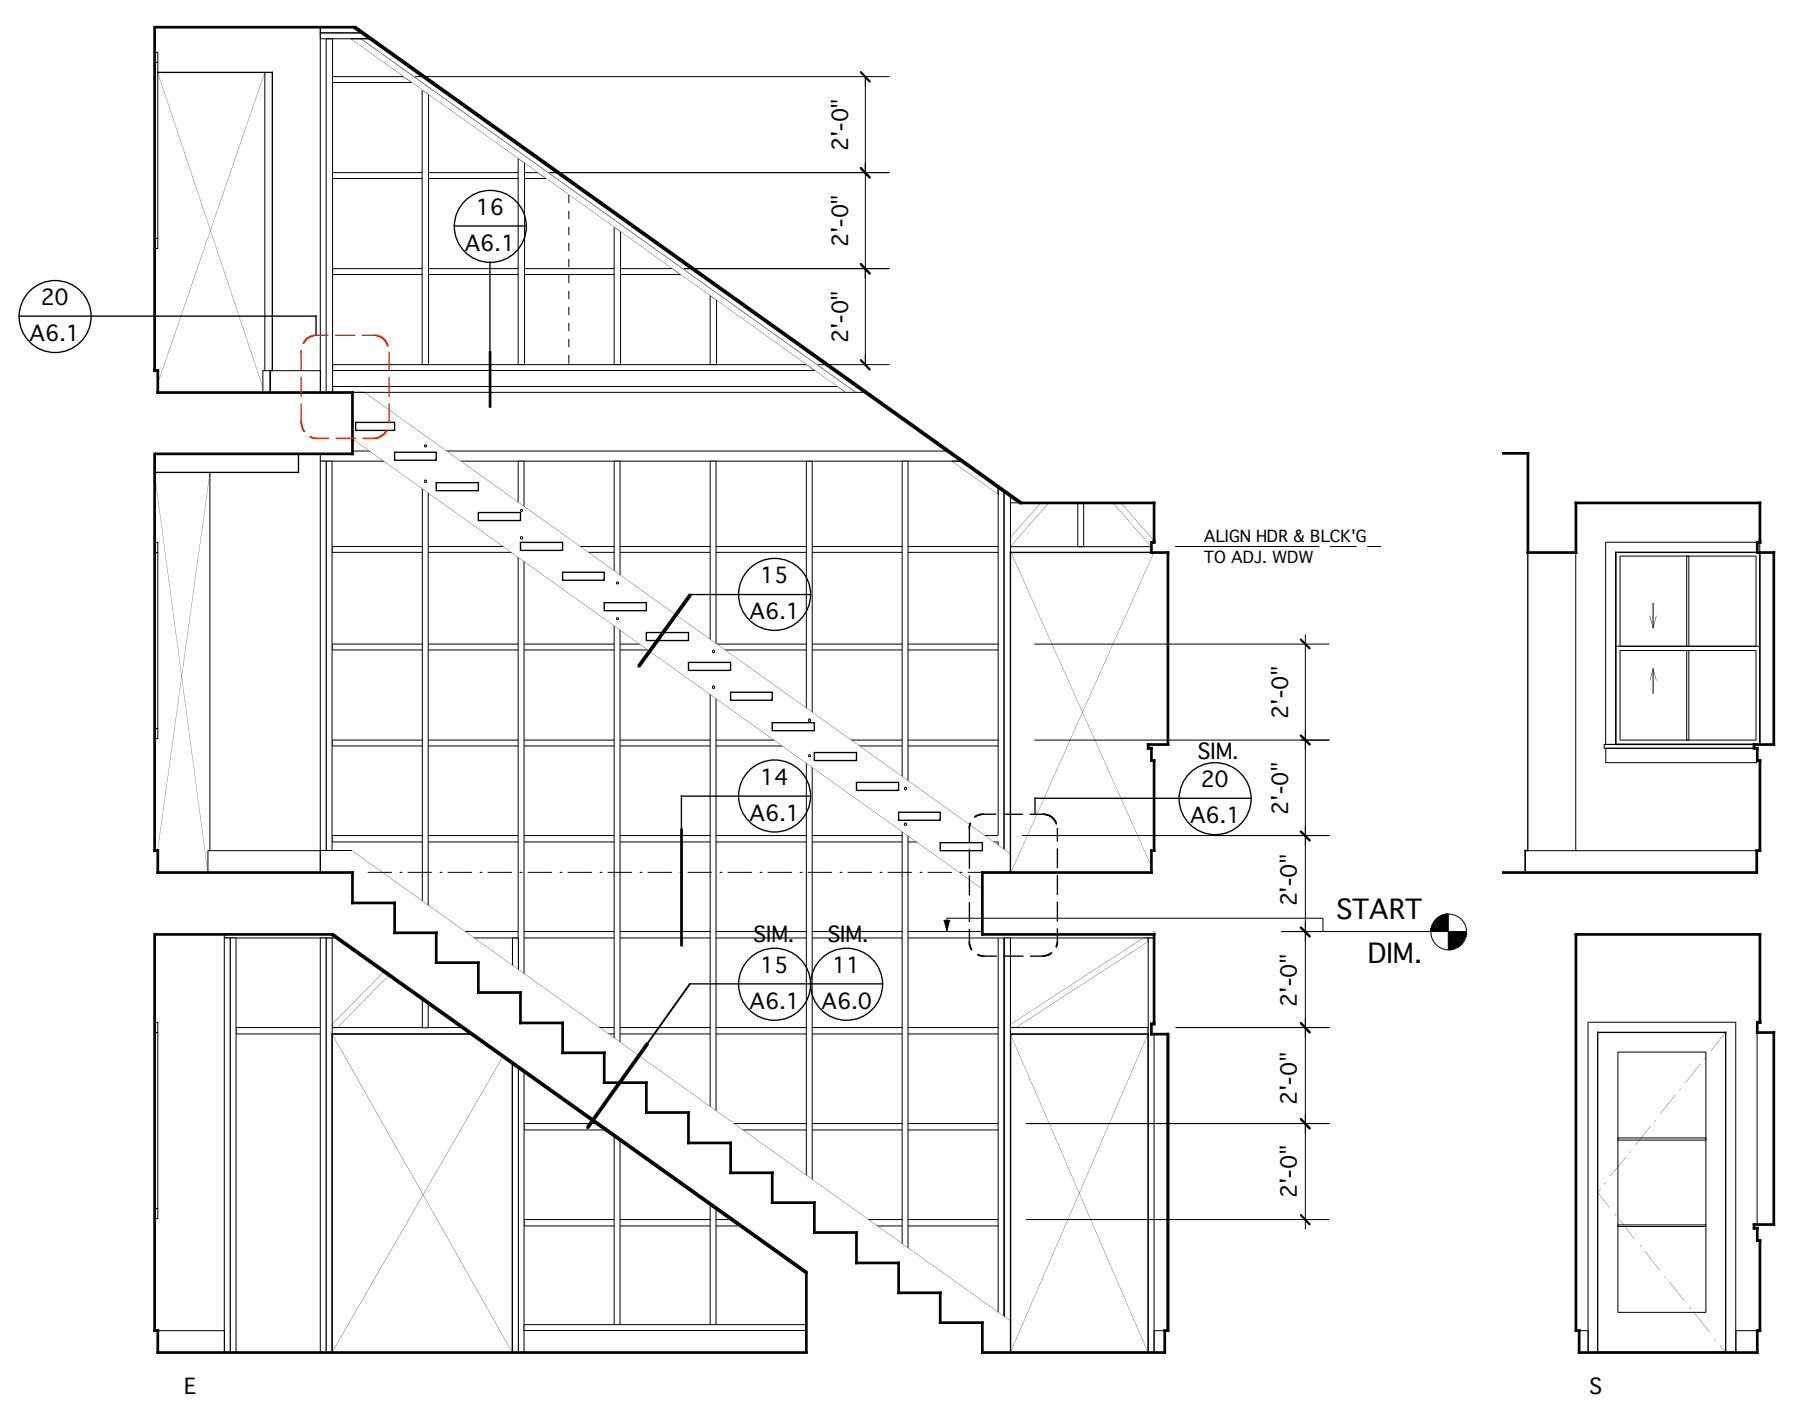

1 MAIN LEVEL - GUEST BEDROOM
 A5.1 SCALE: 1/4" = 1'-0"



Ecological
 Planning
 & Design

1101 8th St.
 Suite 180
 Berkeley, CA 94710

telephone
 510.528.9830

facsimile
 510.528.0206

e mail
 info@arkintilt.com

website
 www.arkintilt.com

NEW RESIDENCE for
CINDY BICKERSTAFF & MARK HOLLER
 1877 MOUNT VEEDEER ROAD
 NAPA, CA 94558
 A.P.N. 34-110-47

INTERIOR ELEVATIONS

DATE: 03.15.06
 JOB: BH
 SCALE: AS NOTED
 DRAWN:
 SHEET:

A5.1