




8 MAIN LEVEL - MUDROOM
SCALE: 1/4" = 1'-0"

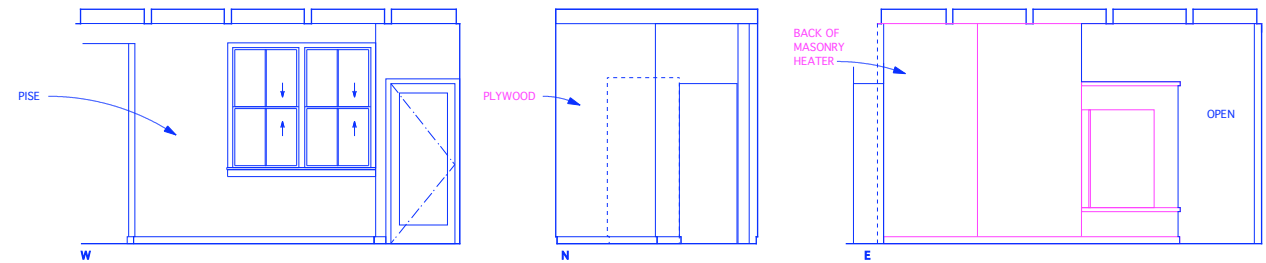


3 MAIN LEVEL - COMPUTER ROOM
SCALE: 1/4" = 1'-0"

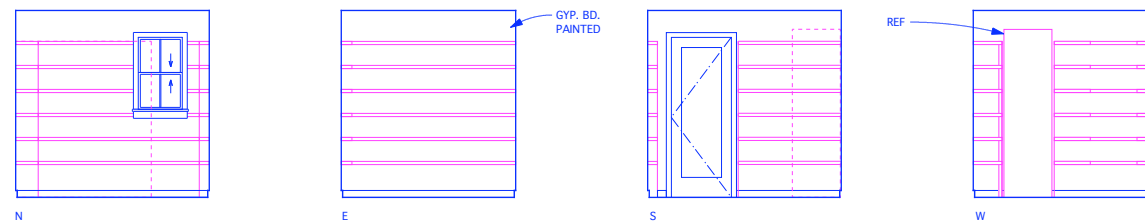


7 MAIN LEVEL - PANTRY
SCALE: 1/4" = 1'-0"

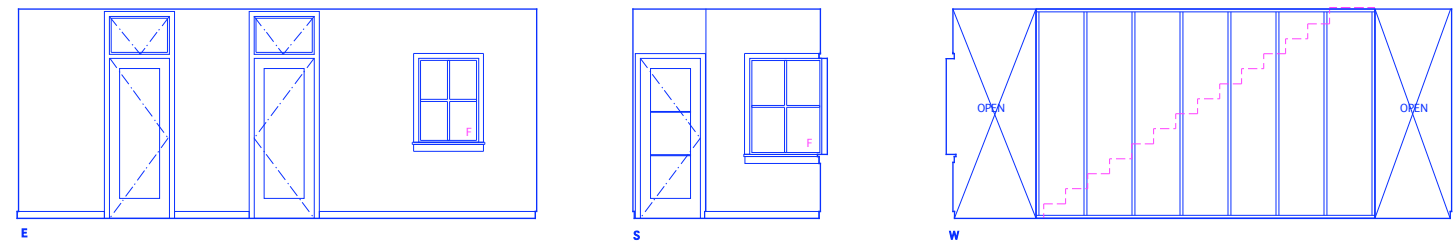


2 MAIN LEVEL - HALLWAY
SCALE: 1/4" = 1'-0"

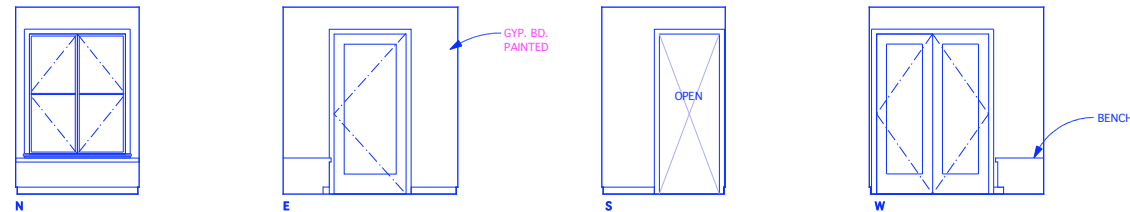


6 MAIN LEVEL - FRONT ENTRY
SCALE: 1/4" = 1'-0"

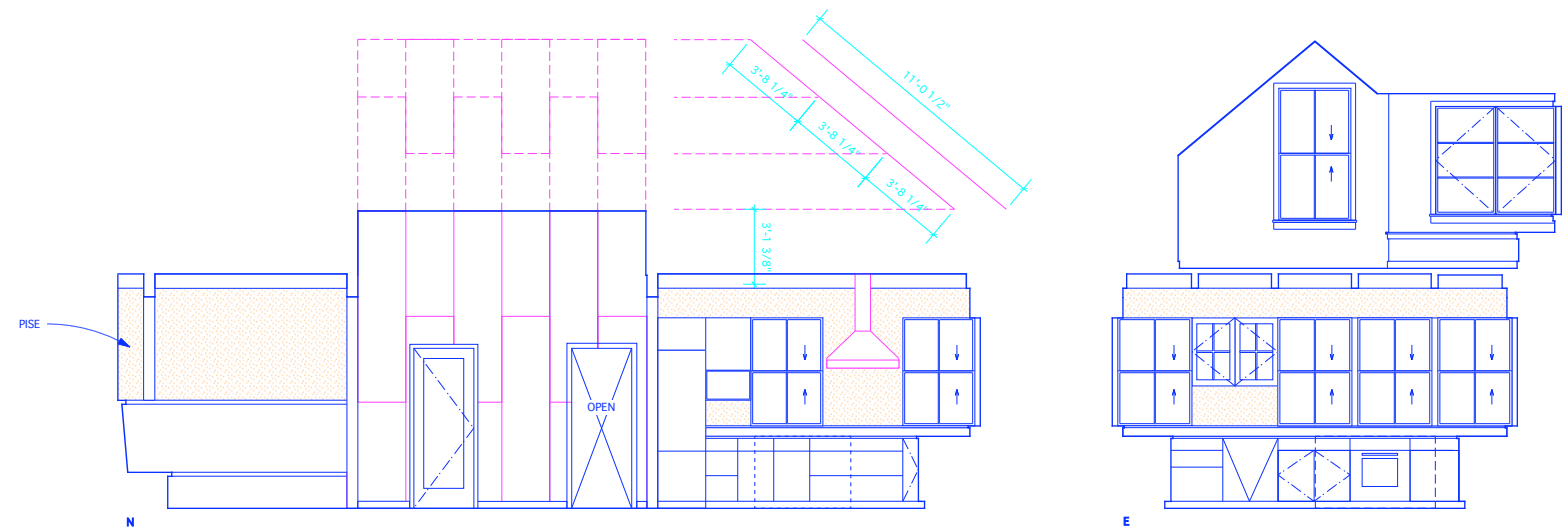


1 MAIN LEVEL - KITCHEN
SCALE: 1/4" = 1'-0"

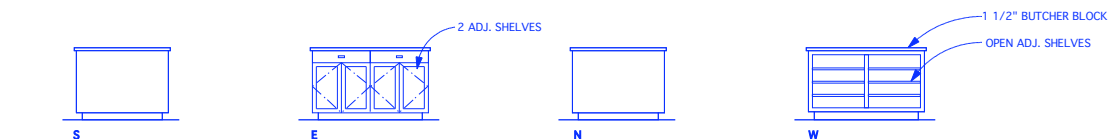

5 MAIN LEVEL - KITCHEN ISLAND
SCALE: 1/4" = 1'-0"

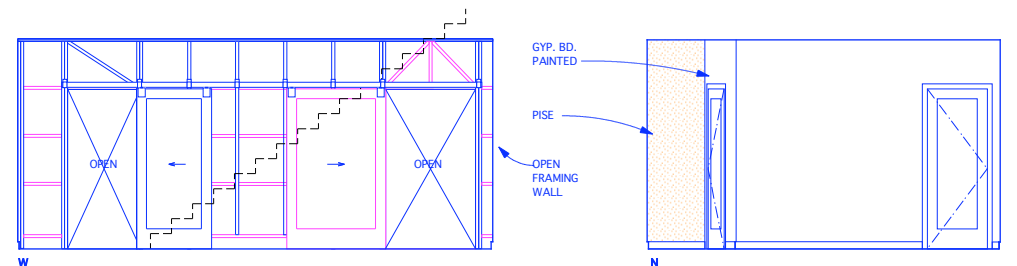

4 LOWER LEVEL
SCALE: 1/4" = 1'-0"

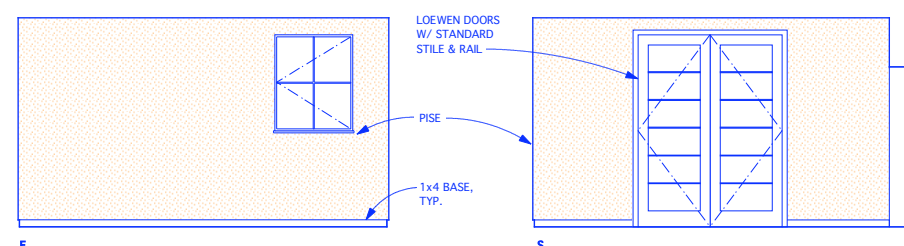

Ecological
Planning
& Design

1101 8th St.
Suite 180
Berkeley, CA 94710

telephone
510.528.9830

facsimile
510.528.0206

e mail
info@arkintilt.com

website
www.arkintilt.com

NEW RESIDENCE for
CINDY BICKERSTAFF & MARK HOLLER
18771 MOUNT VEEDEE ROAD
NAPA, CA 94558
A.P.N. 34-110-47

INTERIOR ELEVATIONS

DATE: 08.30.05

JOB: BH

SCALE: AS NOTED

DRAWN:

SHEET:

A5.0